

AREA STATEMENT	
1. FLOOR	1368 SR
2. FLOOR	1368 SR
3. FLOOR	1368 SR
TOTAL	4104 SR
OF	1368 SR

SCHEDULE OF SPECIFICATIONS	
1.	AS PER
2.	AS PER
3.	AS PER
4.	AS PER
5.	AS PER
6.	AS PER
7.	AS PER

Gayathri
IQAC
 Sri Devaraj Urs College of Nursing
 Tamaka, Kolar-563101.

Shival
ASSISTANT ENGINEER
 Estate Division, S.D.M. Circle,
 Kolar-563101

Godwin

GROUND FLOOR PLAN


Area found to be correct
checked by the architect

Radha Aravind
RADHA ARCHITECTS
 ARCHITECTS ENGINEERS & LANDSCAPERS
 Reg. No.: BCO/BL-3.2 /A-836/918-31
 No. 59/2, 4th Cross, 4th Feet Road,
 Sarjanyanagar, Bangalore - 560 074

**SRI DEVARAJ URS
 COLLEGE OF NURSING
 TAMAKA, KOLAR - 56310**

NURSING COLLEGE

Principal
 Sri Devaraj Urs College of Nursing
 Tamaka, Kolar-563103

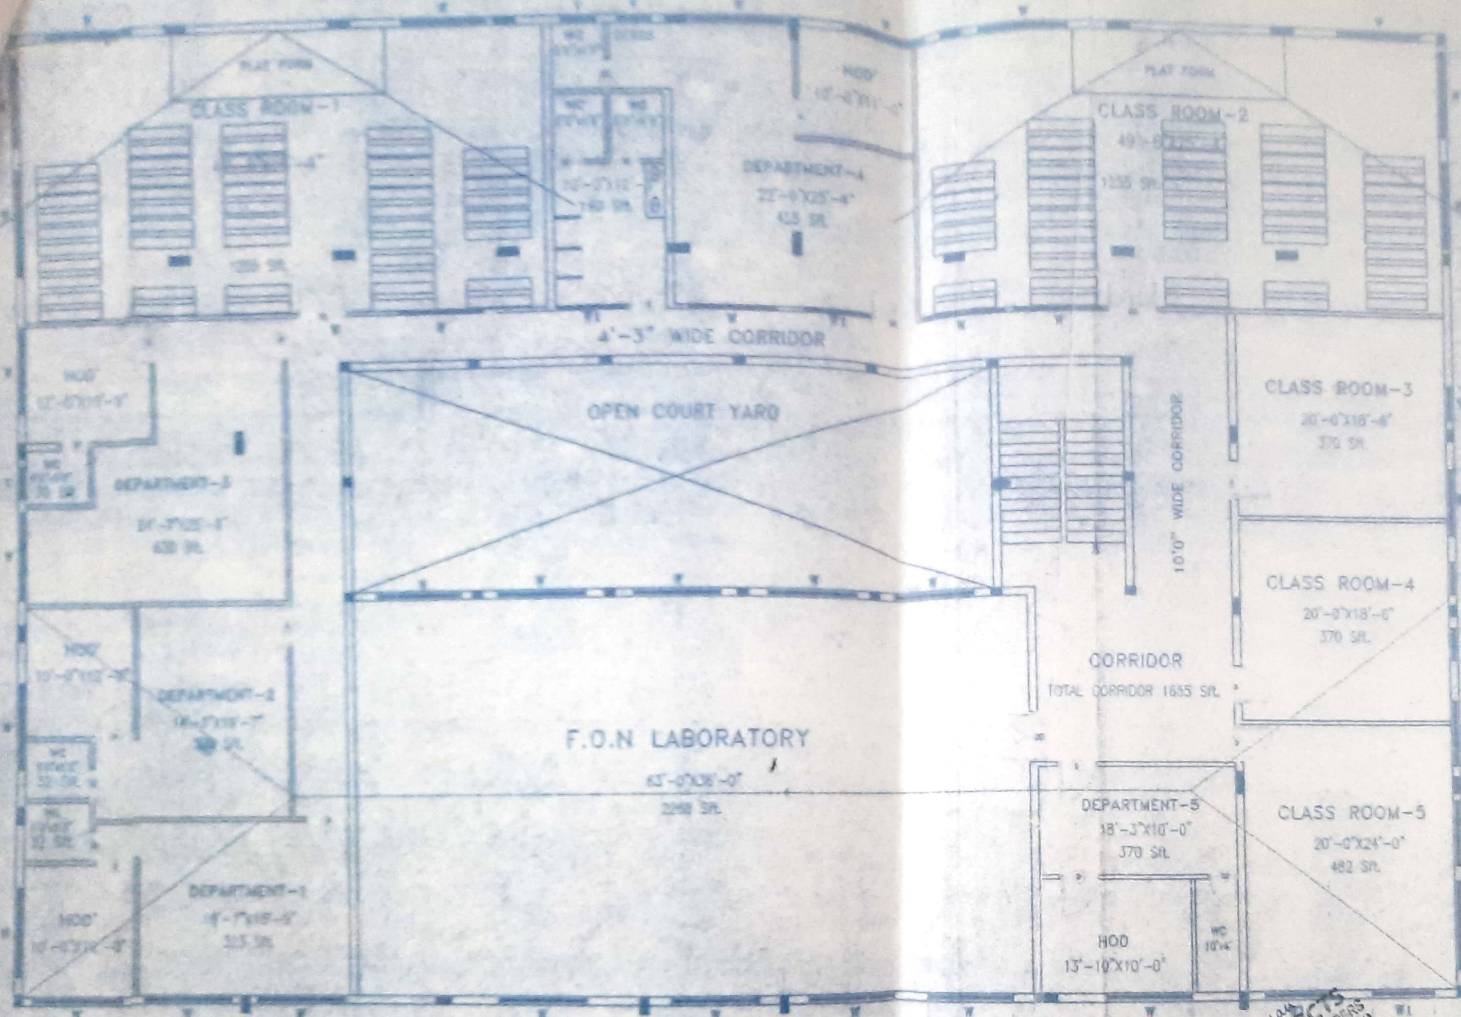

AREA SUMMARY	
CLASS ROOM	1850 SQ. FT.
DEPARTMENT	1850 SQ. FT.
F.O.N. LAB	2000 SQ. FT.
CORRIDOR	1655 SQ. FT.
COURTYARD	1000 SQ. FT.
TOTAL	8355 SQ. FT.

SPECIES OF WINDOWS	
4'x6'	10
3'x6'	10
2'x6'	10
2'x4'	10
2'x3'	10
2'x2'	10
1'x4'	10
1'x3'	10
1'x2'	10

FIRST FLOOR PLAN

Area found to be correct.

Approved by the architect
15
 555 Dept. Street - 563 101

Gayathri AQAR-10
 IQAC

Sri Devaraj Urs College of Nursing
 Tamaka, Kolar-563101.

Shree
 ASSISTANT ENGINEER
 Division, S.D.U. Univ,
 Kolar-563 101.

Shree
 Assistant Executive Engineer
 Engineering Division
 Estate Division, S.D.U. Univ,
 Kolar-563 101.


Badka Ravulak
RADHA ARCHITECTS
 ARCHITECTS ENGINEERS & LANDSCAPERS
 Reg. No: BCC/BL-3-2 (A-346/98-99)
 No. 59/1, 4th Cross, 40 Feet Road,
 Sanjaynagar, Dargachira - 560 034

**SRI DEVAIAJ URS
 COLLEGE OF NURSING
 TAMAKA, KOLAR - 563103**

TITLE - NURSING COLLEGE

SCALE - 1/100	DATE
DRAWN BY	N. SIDDAPPA ASST. ENGINEER
Principal Sri Devaraj Urs College of Nursing Tamaka, Kolar-563103	<i>Shree</i> Principal Sri Devaraj Urs College of Nursing Tamaka, Kolar-563103

Principal
 Sri Devaraj Urs College of Nursing
 Estate Division, S.D.U. Univ,
 Kolar-563 101.

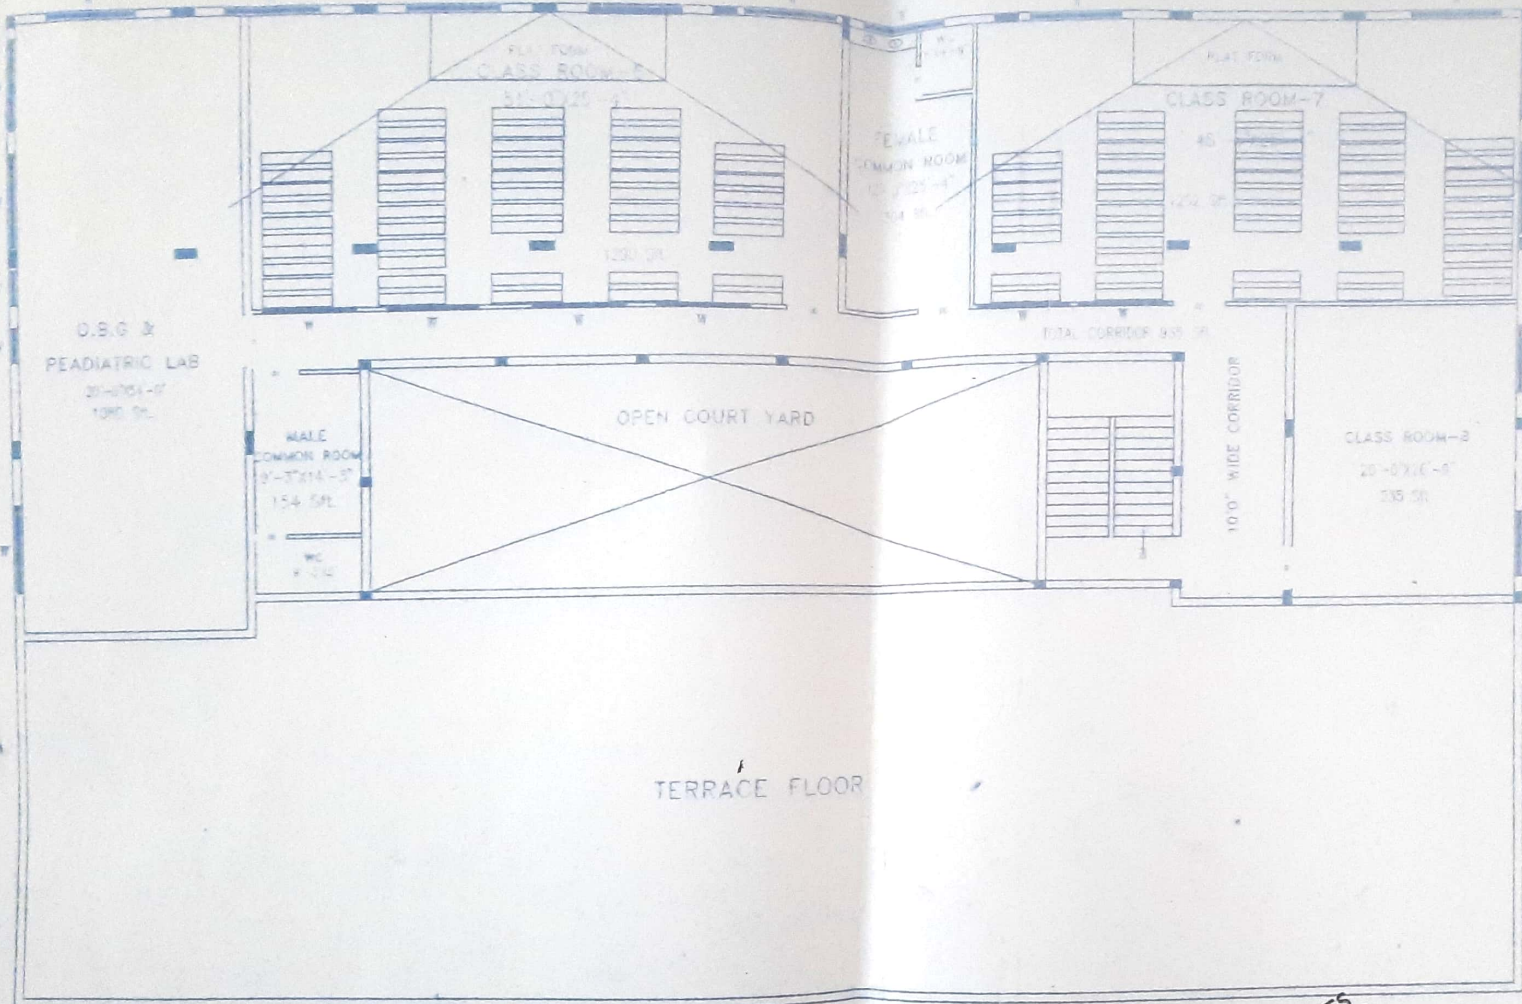

SCHEDULE OF FINISHES	
1	FLOOR - POLISHED CONCRETE
2	WALLS - WHITE WASH
3	CEILING - WHITE WASH
4	DOORS - POLISHED
5	WINDOWS - POLISHED

SCHEDULE OF MATERIALS	
1	CEMENT
2	SAND
3	AGGREGATE
4	ROOFING SHEET
5	GLASS
6	PAINT
7	WATERPROOFING
8	INSULATION
9	PLASTER
10	CONCRETE
11	STEEL
12	WOOD

SECOND FLOOR PLAN

A&AR-IV

Gayathri
IQAC

Sri Devaraj Urs College of Nursing
Tamaka, Kolar-563101.

Area found to be correct

21/5


Badalaram
RADHA ARCHITECTS
ARCHITECTS ENGINEERS & LANDSCAPERS
Reg. No.:- BCC/BL-32 /A-836/98-99
No. 59/1, 4th Cross, 40 Feet Road
Sarajaynagar, Bangalore - 560 034.

SRI DEVARAJ URS COLLEGE OF NURSING TAMAKA, KOLAR - 563103	
NURSING COLLEGE	
DATE - 11/11/20	BY
DESIGN BY	V. SUDHAKAR ASST. ENGINEER
EXECUTIVE ENGINEER Principal Sri Devaraj Urs College of Nursing Kolar-563101 Tamaka, Kolar-563103	<i>H. S. Srinivas</i> Principal

Ineal
ASSISTANT ENGINEER
Estate Division, S.D.U. Univ,
Kolar-563101

Godak

135'-0"

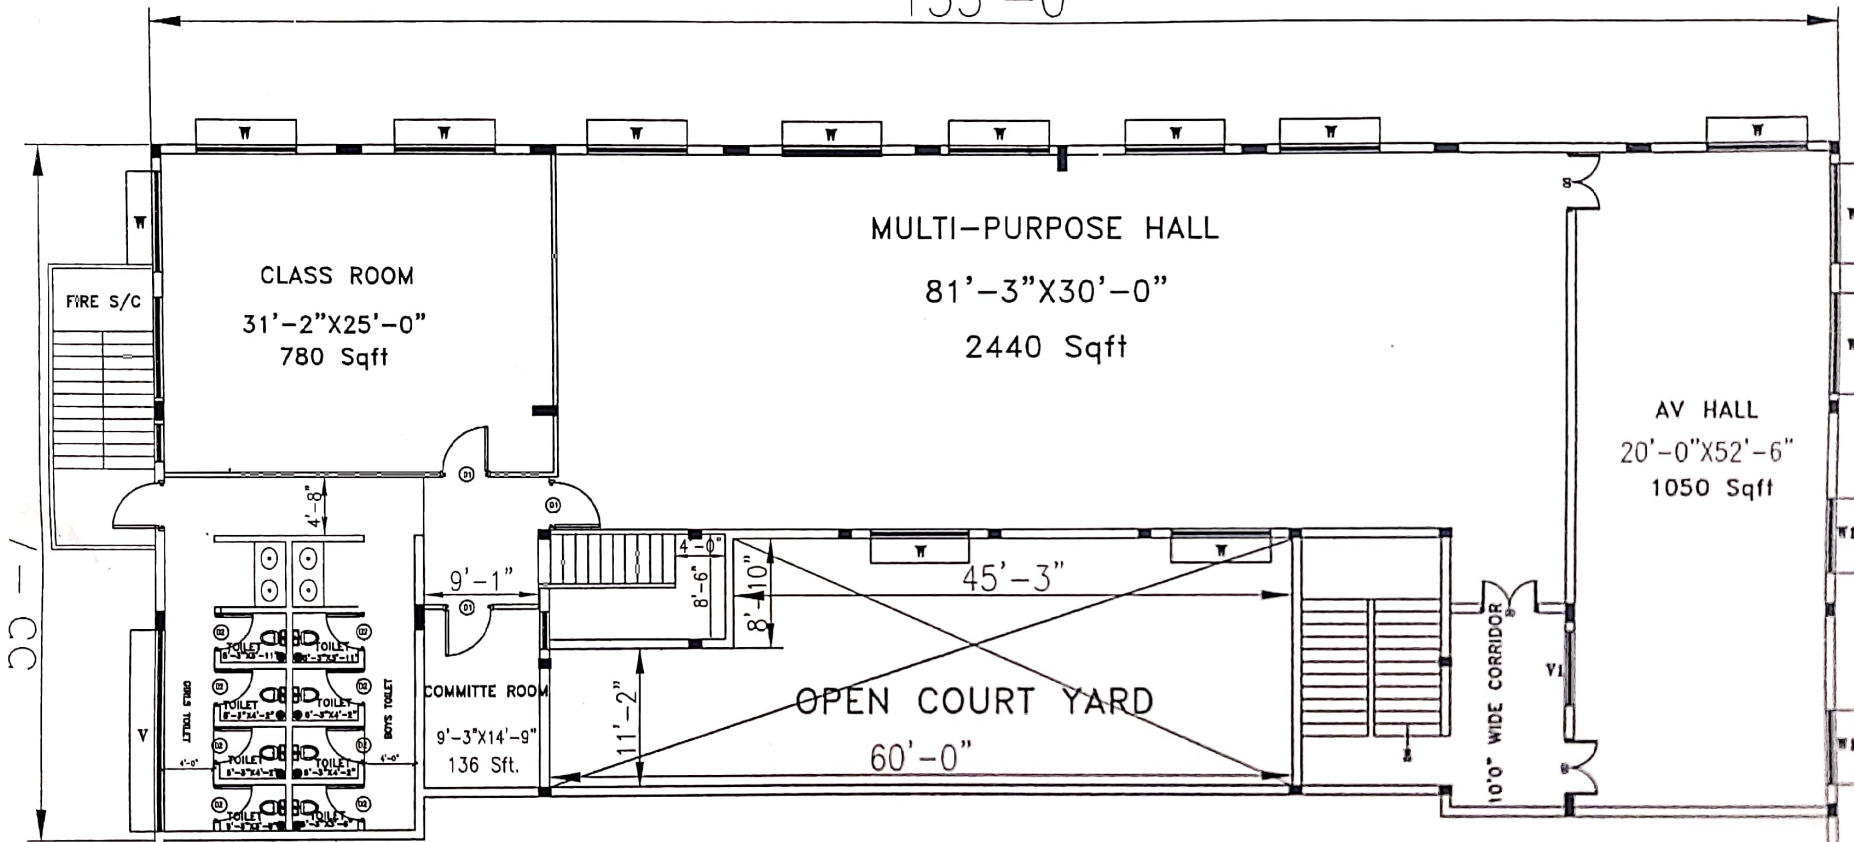

Gayathri IQAC
AAR-IV

Sri Devaraj Urs College of Nursing
Tamaka, Kolar-563101.

TERRACE FLOOR



[Signature]
Principal
Sri Devaraj Urs College of Nursing
Tamaka, Kolar-563103

SRI DEVARAJ URS COLLEGE OF NURSING TAMAKA, KOLAR -563103	
TITLE :- NURSING COLLEGE	
SCALE :- 1:100	DATE :
DRAWN BY	
RAJATH H ASST. ENGINEER	MANJUNATHA BAO EXECUTIVE ENGINEER